




NORTH VIEW

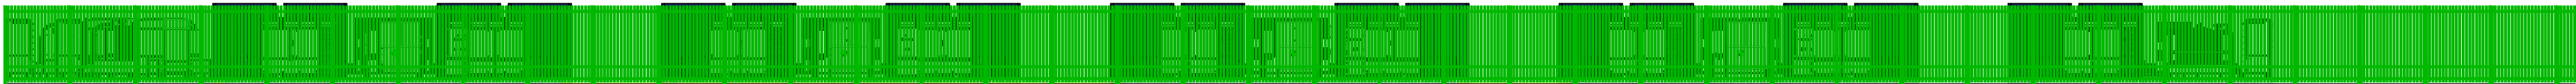


EAST VIEW

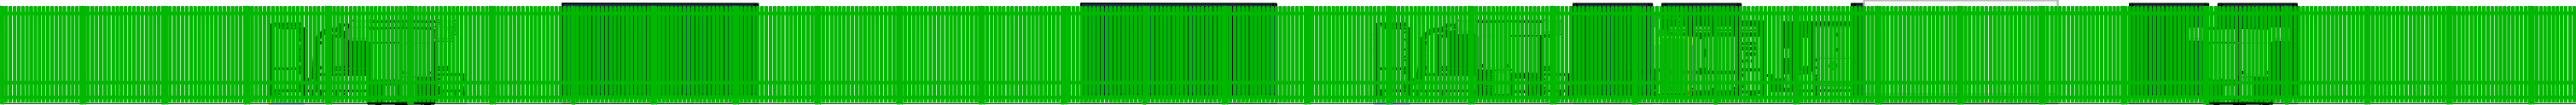


SOUTH VIEW

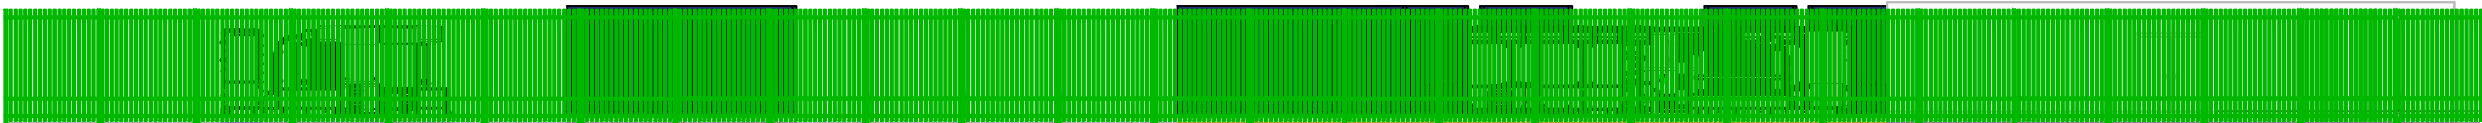

WEST VIEW

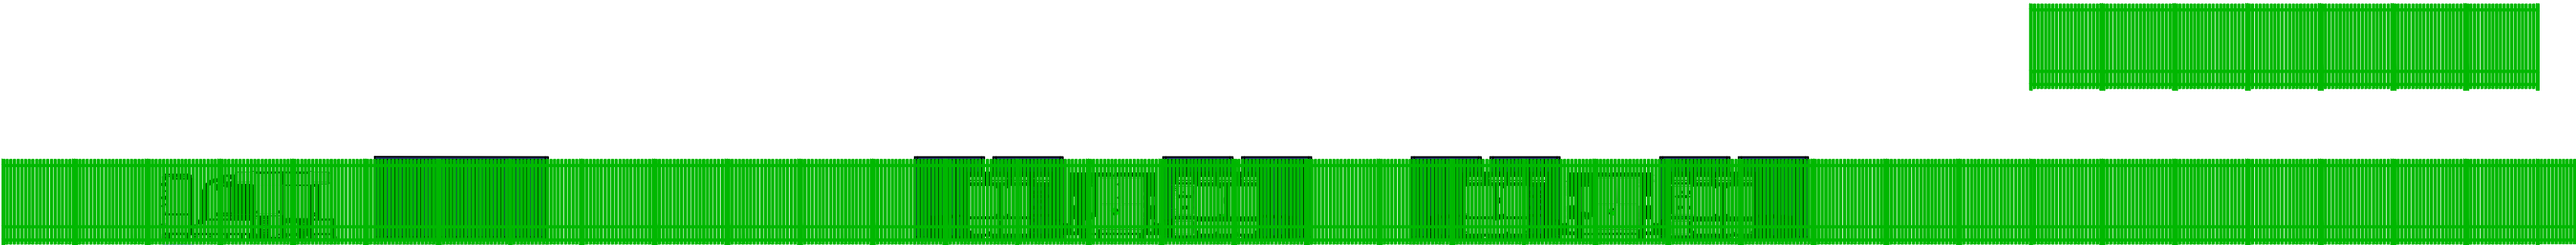

KEY PLAN

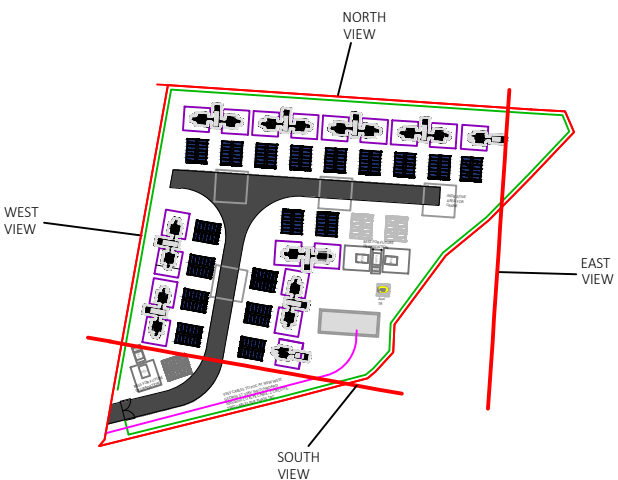

NOTES

Any equipment shown is indicative of dimensions and general appearance and may be subject to minor amendments by the manufacturer or supplier

LEGEND

- BATTERY
- TWIN SKID WITH NOISE ATTENUATION KIT
- SINGLE SKID WITH NOISE ATTENUATION KIT
- CONCRETE PLINTHS
- 33KV SWITCHGEAR
- AUXILIARY TRANSFORMER
- FENCE

REVISIONS

PX	REVISION'S NAME XXXXXX					
	AVE	23/10/24	XX	XX	XX	XX
REV	REVISION NOTES/COMMENTS					
	DRAWN BY	DATE	CHECKED BY	DATE	APPROVED BY	DATE



Finzels Reach
Counterslip
Bristol
United Kingdom
BS31 6BX
e: enquiry@figpower.co.uk

CLIENT
FIG POWER

PROJECT
PORT DUNDAS

TITLE
ELEVATIONS WITH FENCE

FIG POWER PROJECT NO. 000067	SCALE @ A1 1:200	PAGE NO. XXXX
STATUS DESCRIPTION FOR INFORMATION		STATUS S2
DRAWING NO. (PROJECT CODE-ORIGINATOR-TYPE-NUMBER) 000067-FIG-DR-0008		REVISION P01