



NORTH VIEW

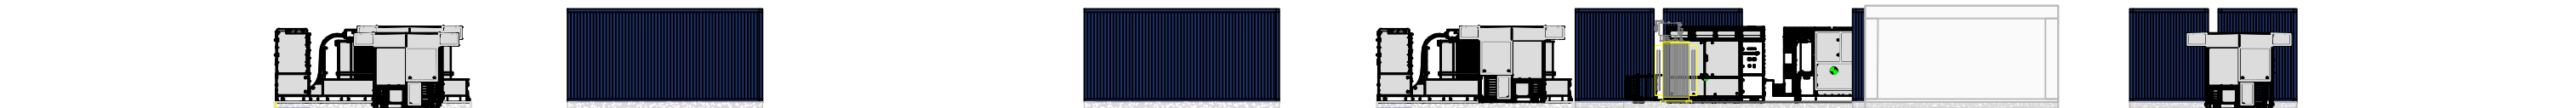

EAST VIEW




SOUTH VIEW

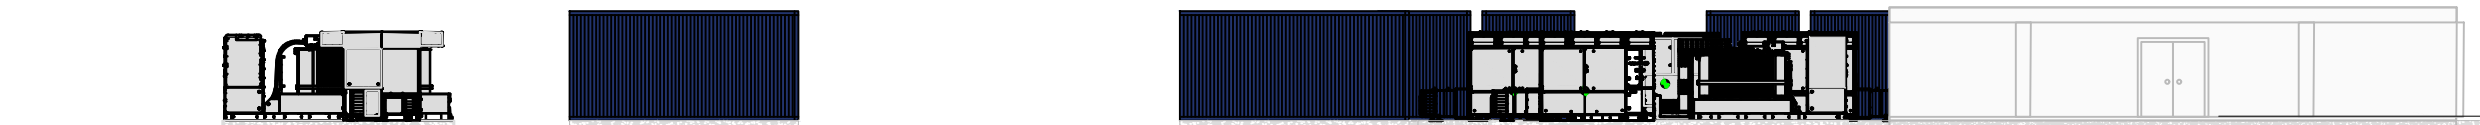

WEST VIEW



KEY PLAN

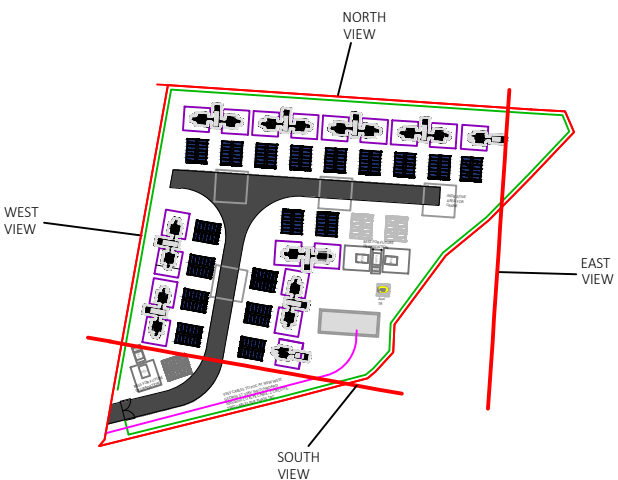

NOTES


Any equipment shown is indicative of dimensions and general appearance and may be subject to minor amendments by the manufacturer or supplier

LEGEND

- BATTERY
- TWIN SKID WITH NOISE ATTENUATION KIT
- SINGLE SKID WITH NOISE ATTENUATION KIT
- CONCRETE PLINTHS
- 33KV SWITCHGEAR
- AUXILIARY TRANSFORMER

REVISIONS

PX	REVISION'S NAME XXXXXX					
	AVE	23/10/24	XX	XX	XX	XX
REV	REVISION NOTES/COMMENTS					
	DRAWN BY	DATE	CHECKED BY	DATE	APPROVED BY	DATE



Finzels Reach  
Counterslip  
Bristol  
United Kingdom  
BS31 6BX  
e: enquiry@figpower.co.uk

CLIENT  
FIG POWER

PROJECT  
PORT DUNDAS

TITLE  
ELEVATIONS

FIG POWER PROJECT NO. 000067		SCALE @ A1 1:200	PAGE NO. XXXX
STATUS DESCRIPTION FOR INFORMATION			STATUS S2
DRAWING NO. (PROJECT CODE-ORIGINATOR-TYPE-NUMBER) 000067-FIG-DR-0007			REVISION P01