

CRAIGHALL ROAD

54.9m

HIGH CRAIGHALL ROAD

50

Craighall House

Factory

60

El Sub Sta

Port Dundas Sub Station

El Sub Sta

Mast (Telecommunication)

Tank

HARVEY STREET

DW


61

43

41

Cycle Way

Glasgow Branch

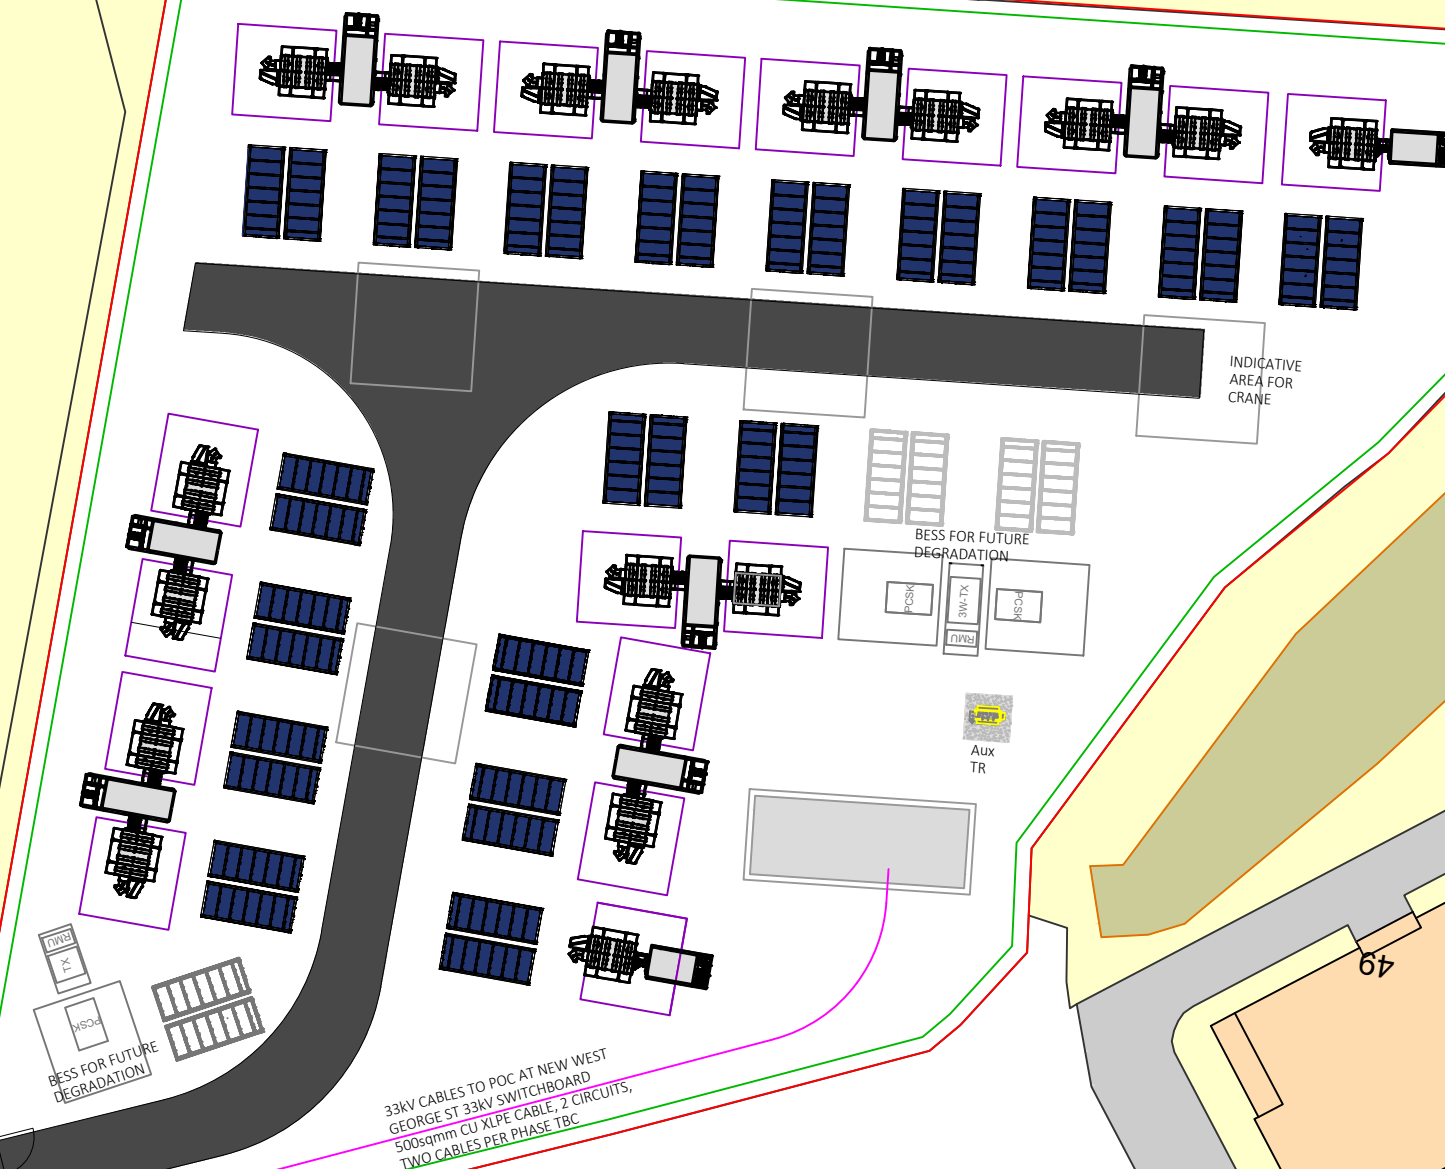

KEY PLAN

NOTES

Any equipment shown is indicative of dimensions and general appearance and may be subject to minor amendments by the manufacturer or supplier

LEGEND

- BATTERY UNIT
- TWIN SKID
- SINGLE SKID
- CLEARANCE LINES
- AUX TR
- 33KV SWITCHGEAR
- ACCESS ROAD
- DEVELOPMENT BOUNDARY
- 3m PALISADE FENCE

REVISIONS

REVISION'S NAME AVE						
PX	AVE	18.10	XX	XX	XX	XX

REVISION NOTES/COMMENTS						
REV	DRAWN BY	DATE	CHECKED BY	DATE	APPROVED BY	DATE

fig power
firm, flexible energy
Finzels Reach
Counterslip
Bristol
United Kingdom
BS1 6BX
e: enquiry@figpower.co.uk

CLIENT

PROJECT
PORT DUNDAS

TITLE
OPERATION LAYOUT

FIG POWER PROJECT NO. 000067	SCALE @ A1 1:500	PAGE NO. X:XXX
STATUS DESCRIPTION FOR INFORMATION		STATUS S2
DRAWING NO. (PROJECT CODE-ORIGINATOR-TYPE-NUMBER) 00067-FIG-DR-0006		REVISION P03

1:500 @ A1
1:1000 @ A3
0 5 10 15 20 25 30 35 40 45 50 m