



SECTION A-A'

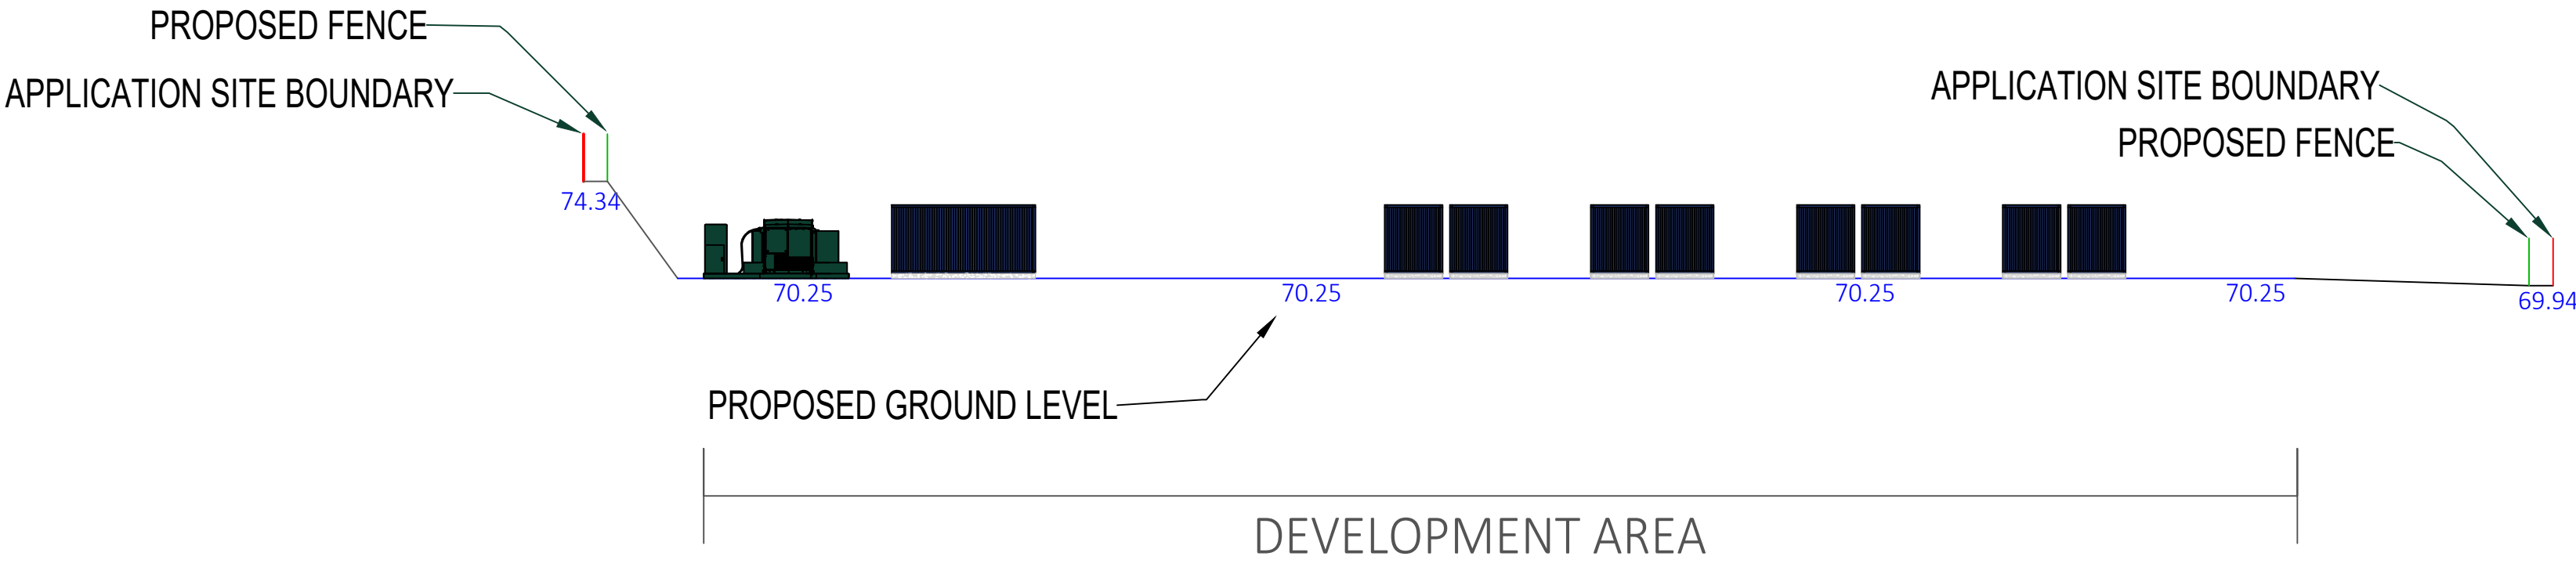

A

A'


SECTION B-B'

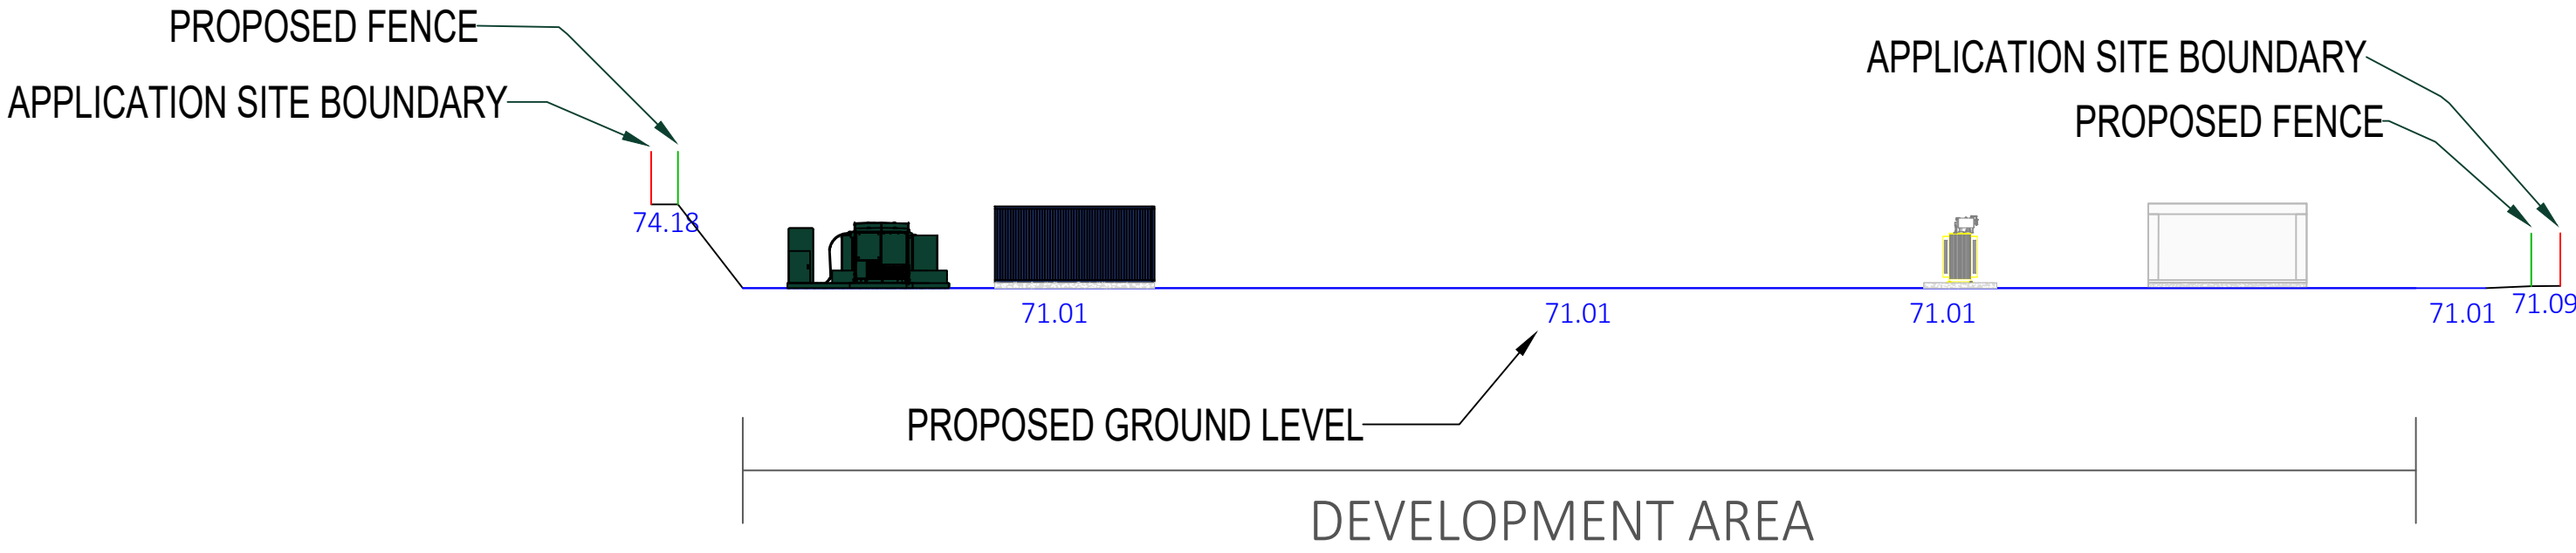

B

B'


SECTION C-C'

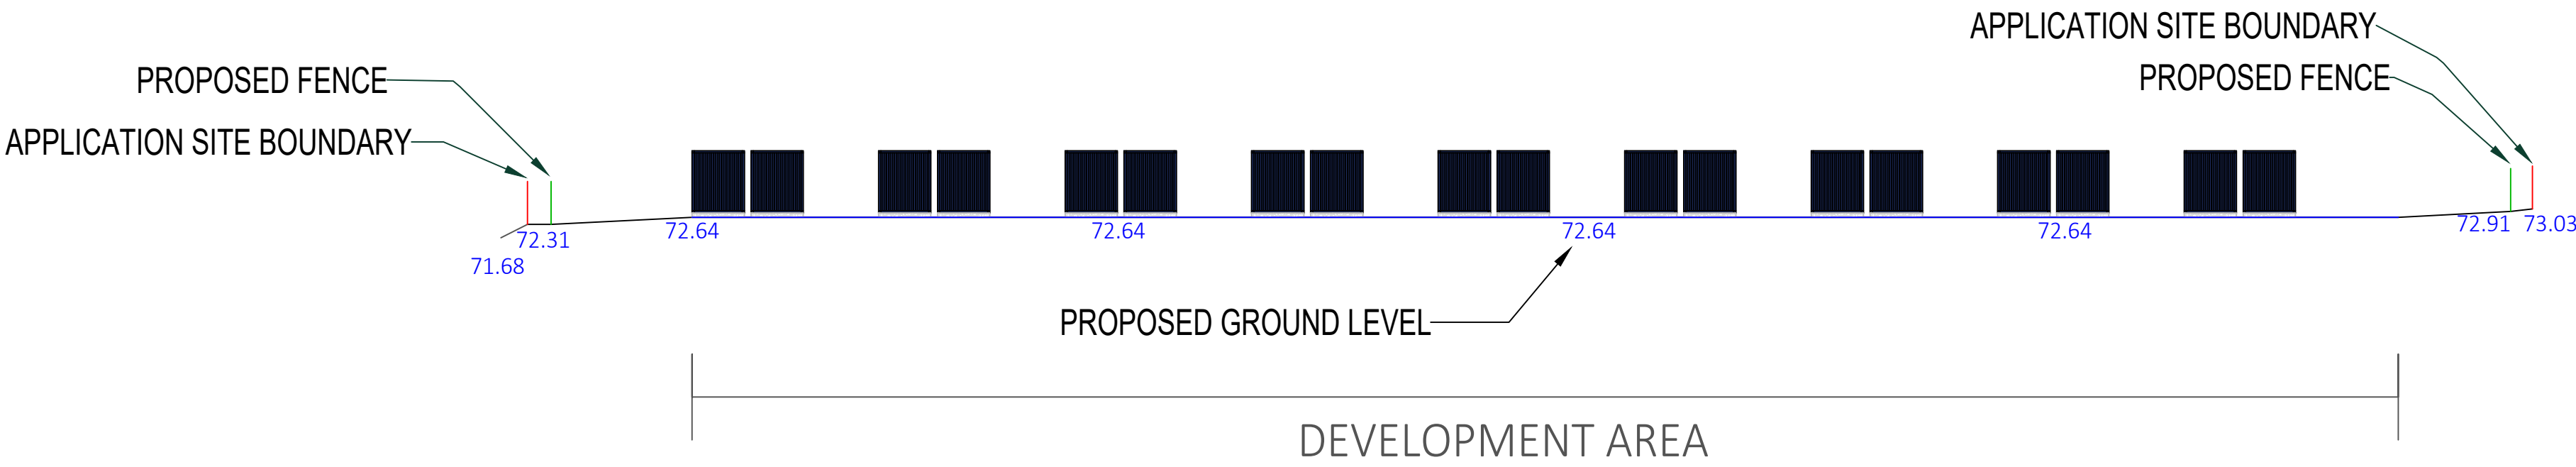

C

C'


SECTION D-D'

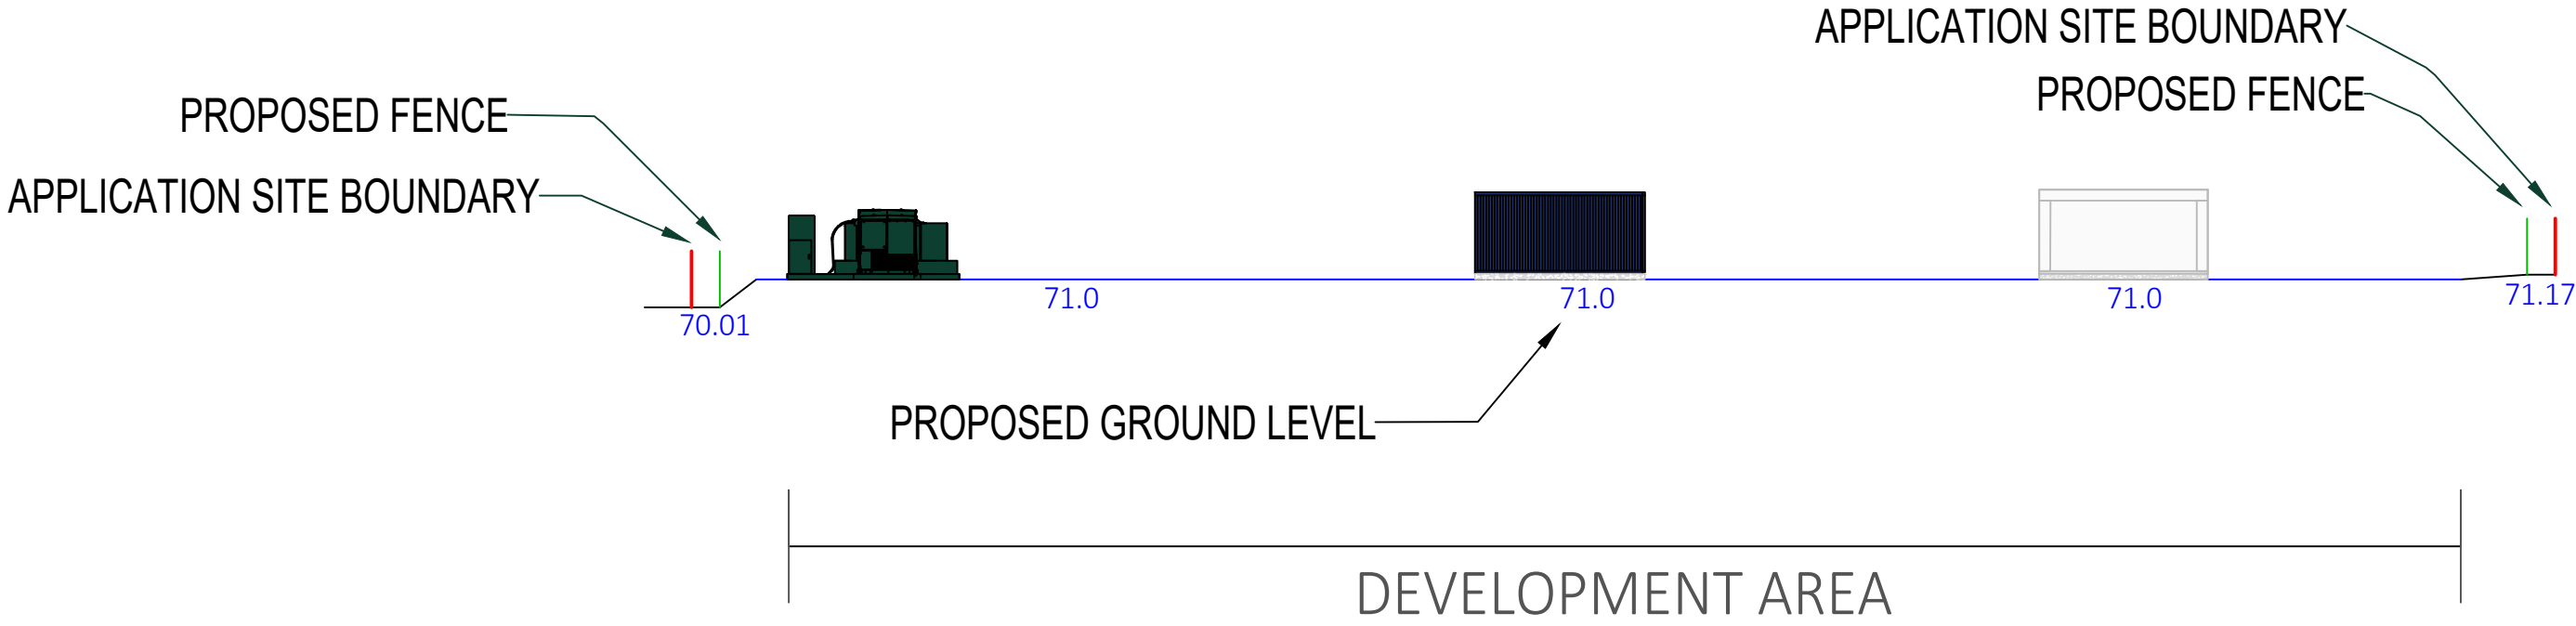

D

D'

KEY PLAN

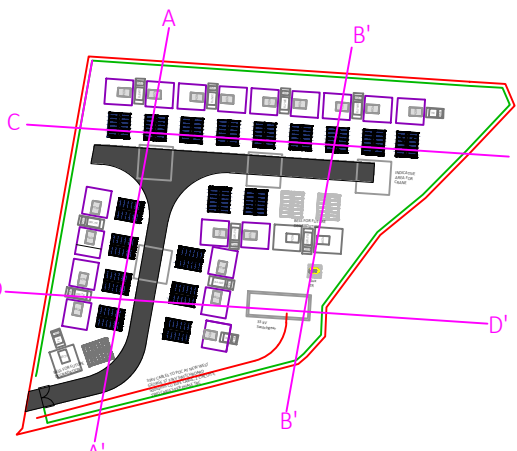

NOTES

Any equipment shown is indicative of dimensions and general appearance and may be subject to minor amendments by the manufacturer or supplier

LEGEND

- BATTERY
- TWIN SKID
- CONCRETE PLINTHS
- REDLINE BOUNDARY
- PALISADE FENCE
- 33KV SWITCHGEAR

REVISIONS

PX	REVISION'S NAME ALBA					
	AVE	07/10/24	LGD		LGD	XX
REV	REVISION NOTES/COMMENTS					
	DRAWN BY	DATE	CHECKED BY	DATE	APPROVED BY	DATE



CLIENT
FIG POWER

PROJECT
PORT DUNDAS

TITLE
PROPOSED SITE SECTIONS

FIG POWER PROJECT NO. 000000		SCALE @ A1 1:250	PAGE NO. X:XXX
STATUS DESCRIPTION FOR INFORMATION			STATUS S2
DRAWING NO. (PROJECT CODE-ORIGINATOR-TYPE-NUMBER) 000067-FIG-DR-0012.2			REVISION P02